



→ /client: EO AFRICA

→ /show: SA HEART 2018

→ /venue: SUN CITY

→ /dwg no: GLO A100

→ /Revision: 000


→ /date: 2017/12/13 10:33:07 AM

→ /pm: LIZZY

→ /hall name: SUPER BOWL

→ /designer: RYAN

[PLEASE NOTE - GRID @ 1000mm x 1000mm]

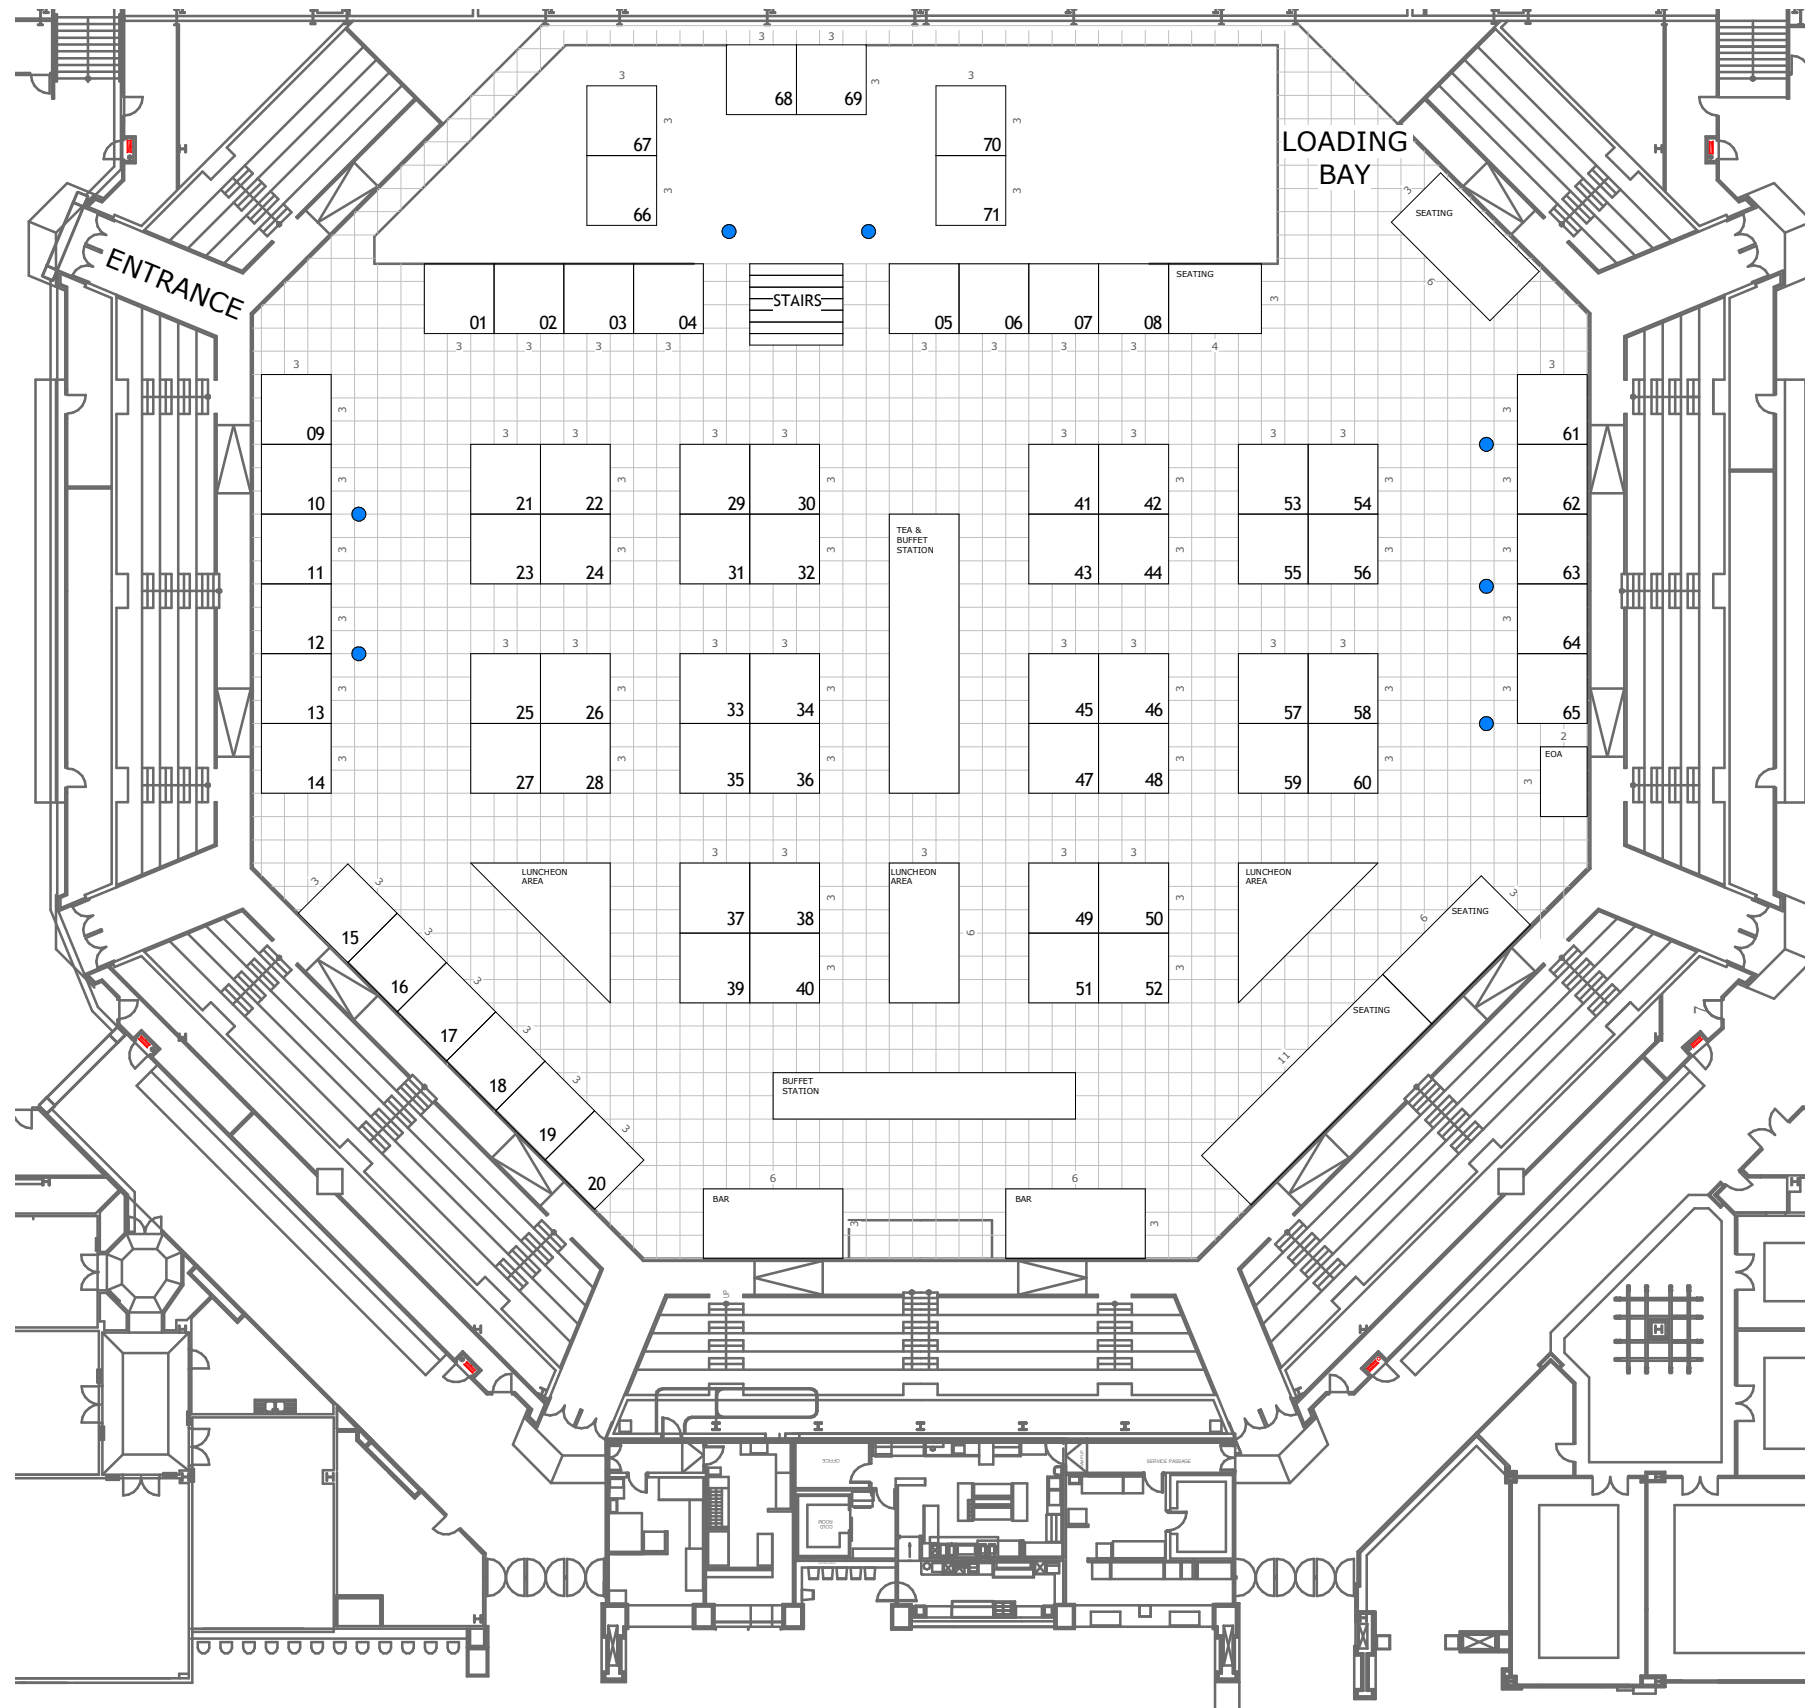

7X BLUE DOTS = COCKTAIL TABLES

COPYRIGHT

ALL RIGHTS RESERVED